



EDMONDS COMMUNITY COLLEGE STORM SEWER SYSTEM
 EDMONDS COMMUNITY COLLEGE OPERATES A SMALL MUNICIPAL SEPARATE STORM SEWER SYSTEM. THE COLLEGE IS REQUIRED TO COMPLY WITH THE WESTERN WASHINGTON PHASE II MUNICIPAL STORMWATER PERMIT ADMINISTERED BY THE WASHINGTON STATE DEPARTMENT OF ECOLOGY AS PART OF THE NATIONAL POLLUTANT DISCHARGE ELIMINATION SYSTEM. THIS MAP IS PROVIDED TO COMPLY WITH SECTION S6.D.3 OF THE MUNICIPAL STORMWATER PERMIT.

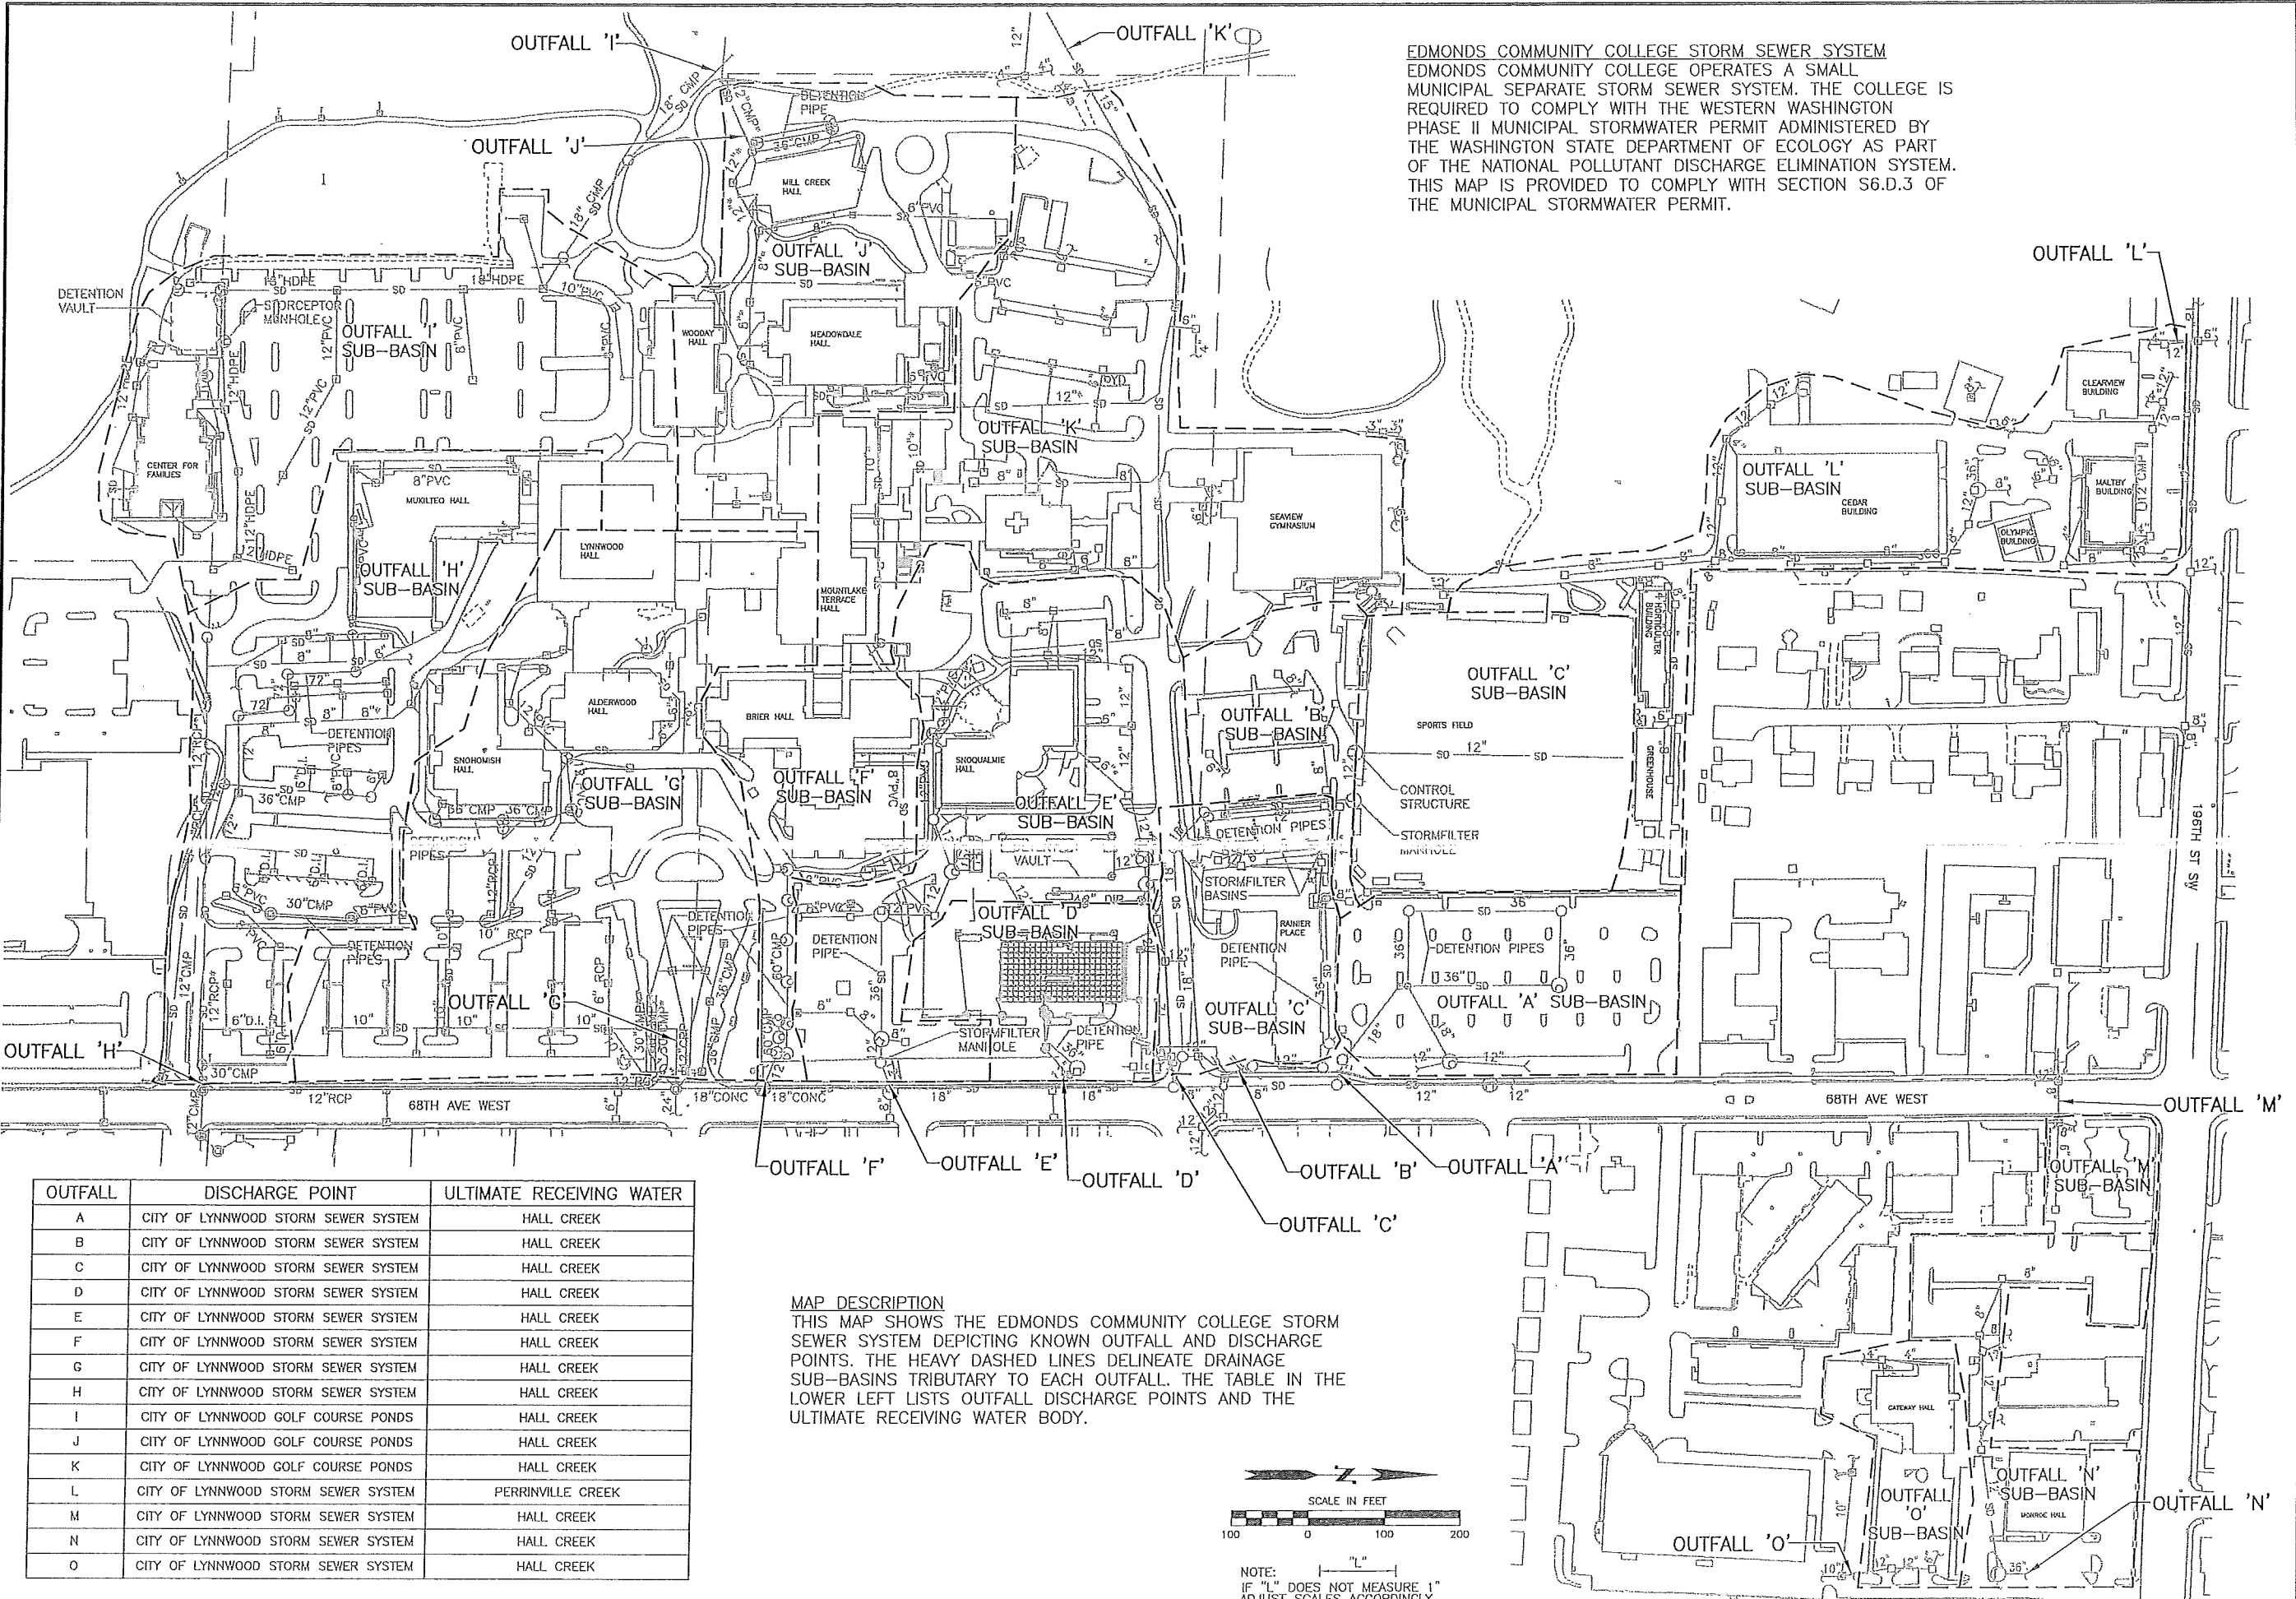

OUTFALL	DISCHARGE POINT	ULTIMATE RECEIVING WATER
A	CITY OF LYNNWOOD STORM SEWER SYSTEM	HALL CREEK
B	CITY OF LYNNWOOD STORM SEWER SYSTEM	HALL CREEK
C	CITY OF LYNNWOOD STORM SEWER SYSTEM	HALL CREEK
D	CITY OF LYNNWOOD STORM SEWER SYSTEM	HALL CREEK
E	CITY OF LYNNWOOD STORM SEWER SYSTEM	HALL CREEK
F	CITY OF LYNNWOOD STORM SEWER SYSTEM	HALL CREEK
G	CITY OF LYNNWOOD STORM SEWER SYSTEM	HALL CREEK
H	CITY OF LYNNWOOD STORM SEWER SYSTEM	HALL CREEK
I	CITY OF LYNNWOOD GOLF COURSE PONDS	HALL CREEK
J	CITY OF LYNNWOOD GOLF COURSE PONDS	HALL CREEK
K	CITY OF LYNNWOOD GOLF COURSE PONDS	HALL CREEK
L	CITY OF LYNNWOOD STORM SEWER SYSTEM	PERRINVILLE CREEK
M	CITY OF LYNNWOOD STORM SEWER SYSTEM	HALL CREEK
N	CITY OF LYNNWOOD STORM SEWER SYSTEM	HALL CREEK
O	CITY OF LYNNWOOD STORM SEWER SYSTEM	HALL CREEK

MAP DESCRIPTION
 THIS MAP SHOWS THE EDMONDS COMMUNITY COLLEGE STORM SEWER SYSTEM DEPICTING KNOWN OUTFALL AND DISCHARGE POINTS. THE HEAVY DASHED LINES DELINEATE DRAINAGE SUB-BASINS TRIBUTARY TO EACH OUTFALL. THE TABLE IN THE LOWER LEFT LISTS OUTFALL DISCHARGE POINTS AND THE ULTIMATE RECEIVING WATER BODY.

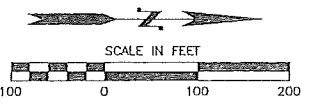

NOTE:
 IF "1" DOES NOT MEASURE 1"
 ADJUST SCALES ACCORDINGLY.

01/23/2018 2:08pm I:\21\2015\007 EdCC NPDES Update Jan 2018\1507-STRM_Jan2018.dwg

EDMONDS COMMUNITY COLLEGE
 WESTERN WASHINGTON PHASE II
 MUNICIPAL STORMWATER PERMIT
 STORM SEWER SYSTEM MAP

EDMONDS COMMUNITY COLLEGE
 WESTERN WASHINGTON PHASE II
 MUNICIPAL STORMWATER PERMIT

PERMIT NO.
 WAR045715

DATE
 JAN 2018

NO. DATE BY
